


NO DIMENSIONS TO BE SCALED FROM THIS DRAWING.

CDM - RESIDUAL HAZARDS The following are considered to be significant risks relevant to this drawing, which could not be fully mitigated or removed through design:

1	
2	
3	etc.


Further possible control measures have been identified within the Design Risk Assessment which may help to mitigate these and other identified risks further during the construction / maintenance process.

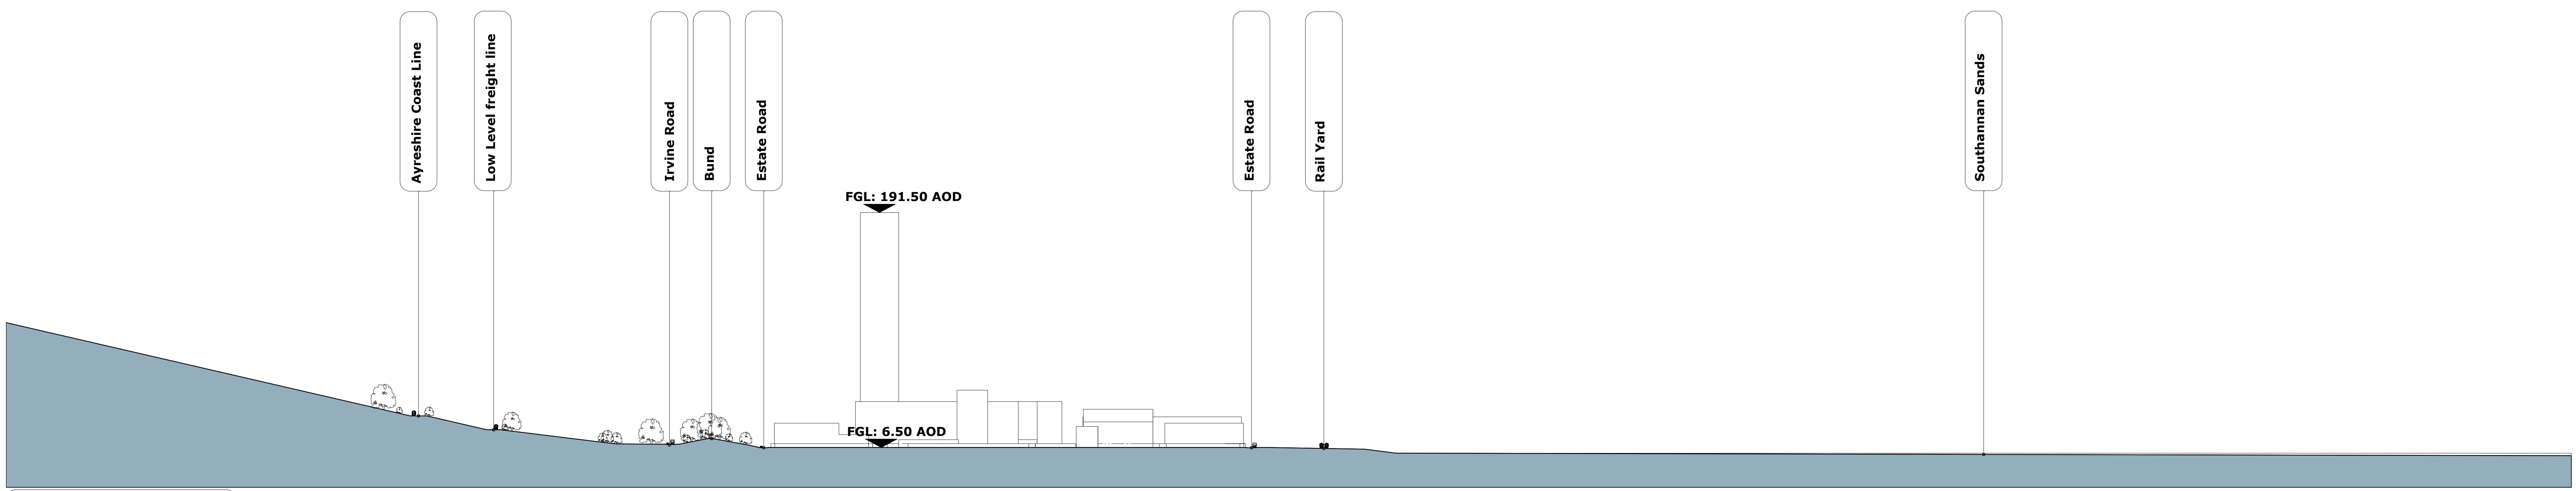


1: North Elevation




2: East Elevation

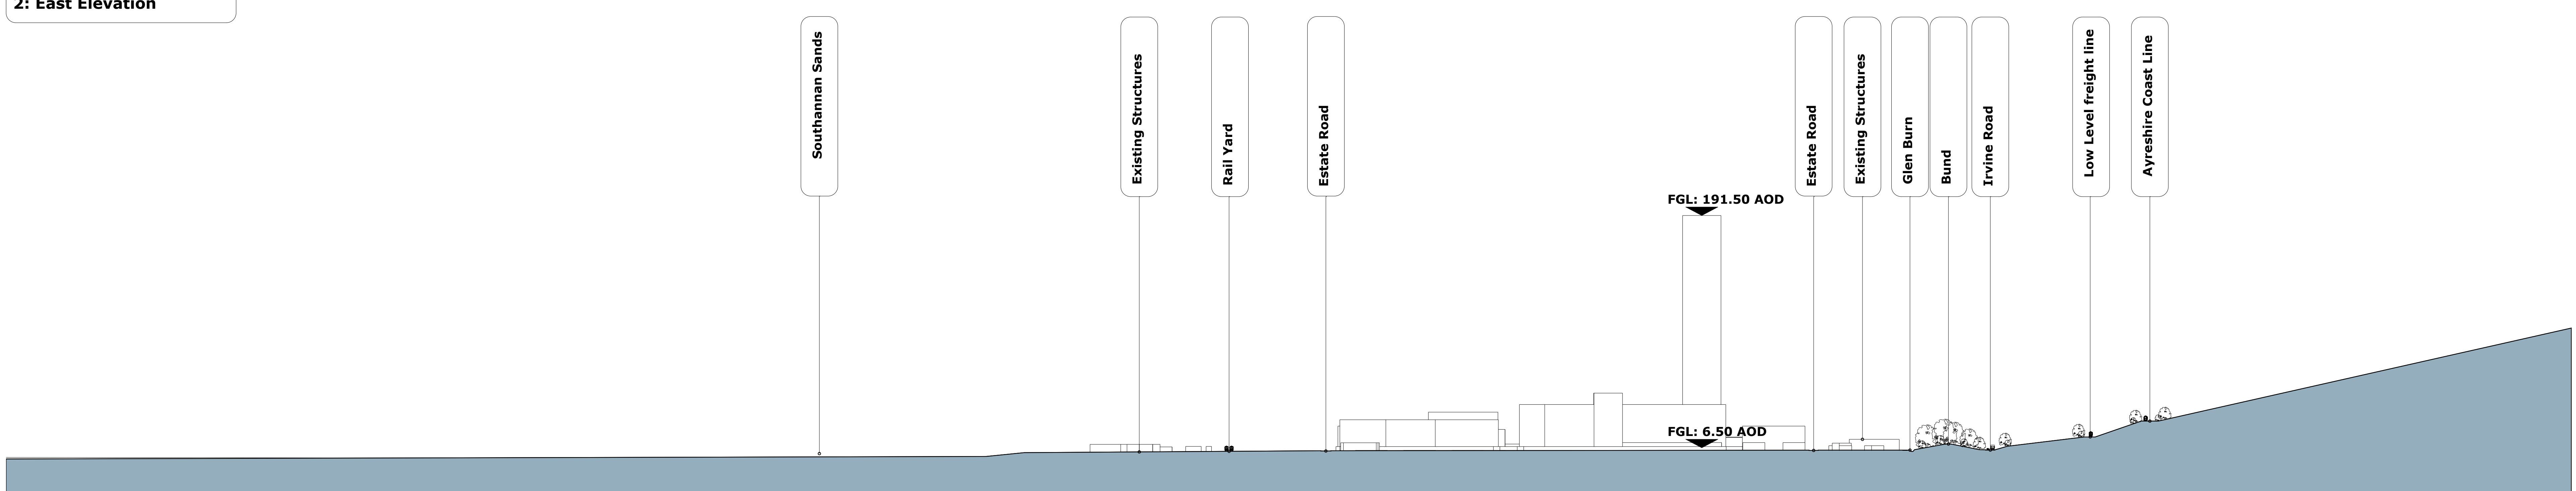


3: South Elevation

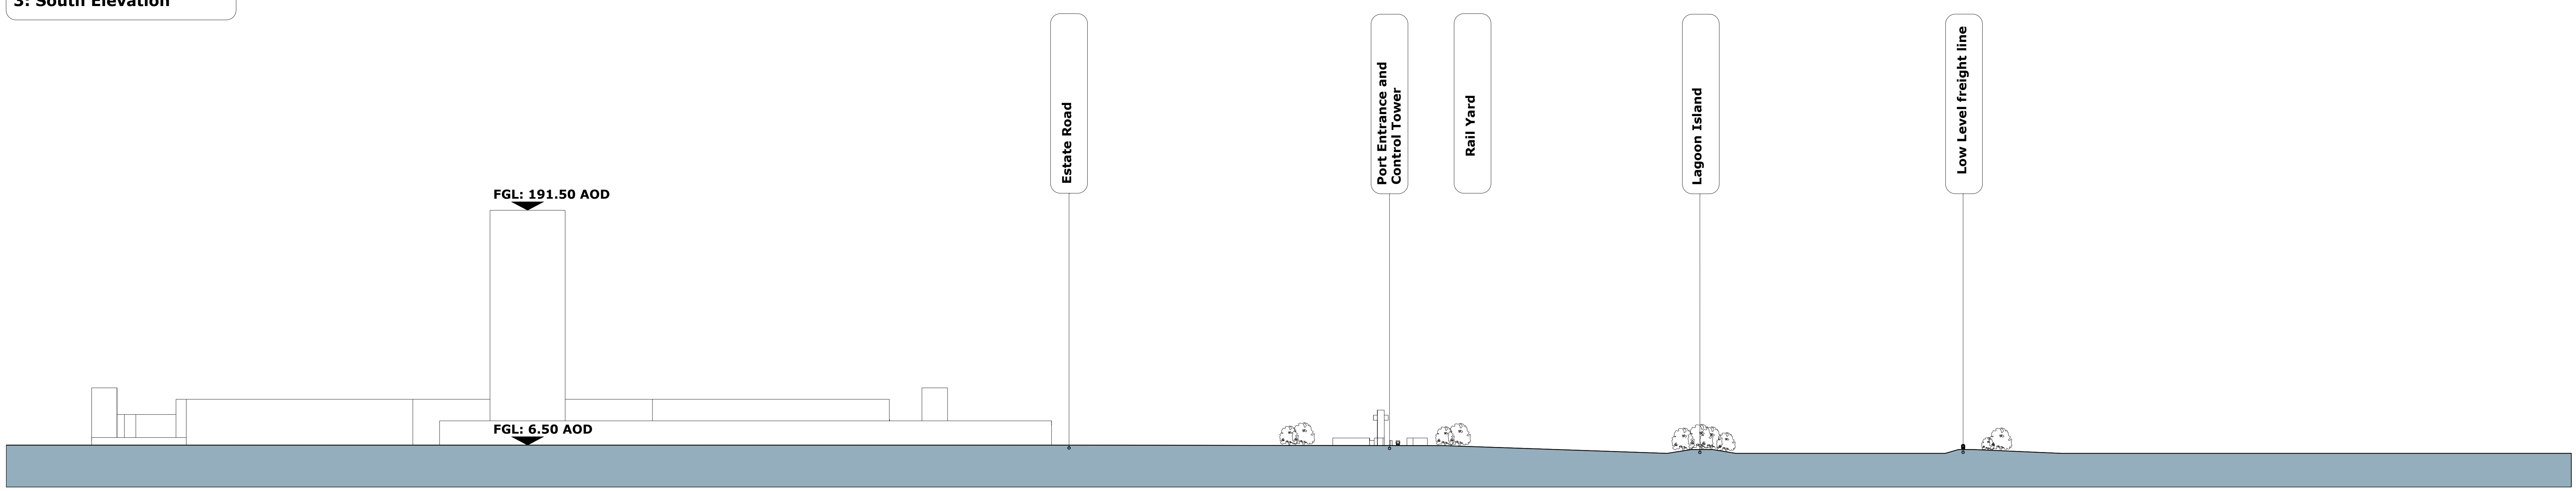

4: West Elevation

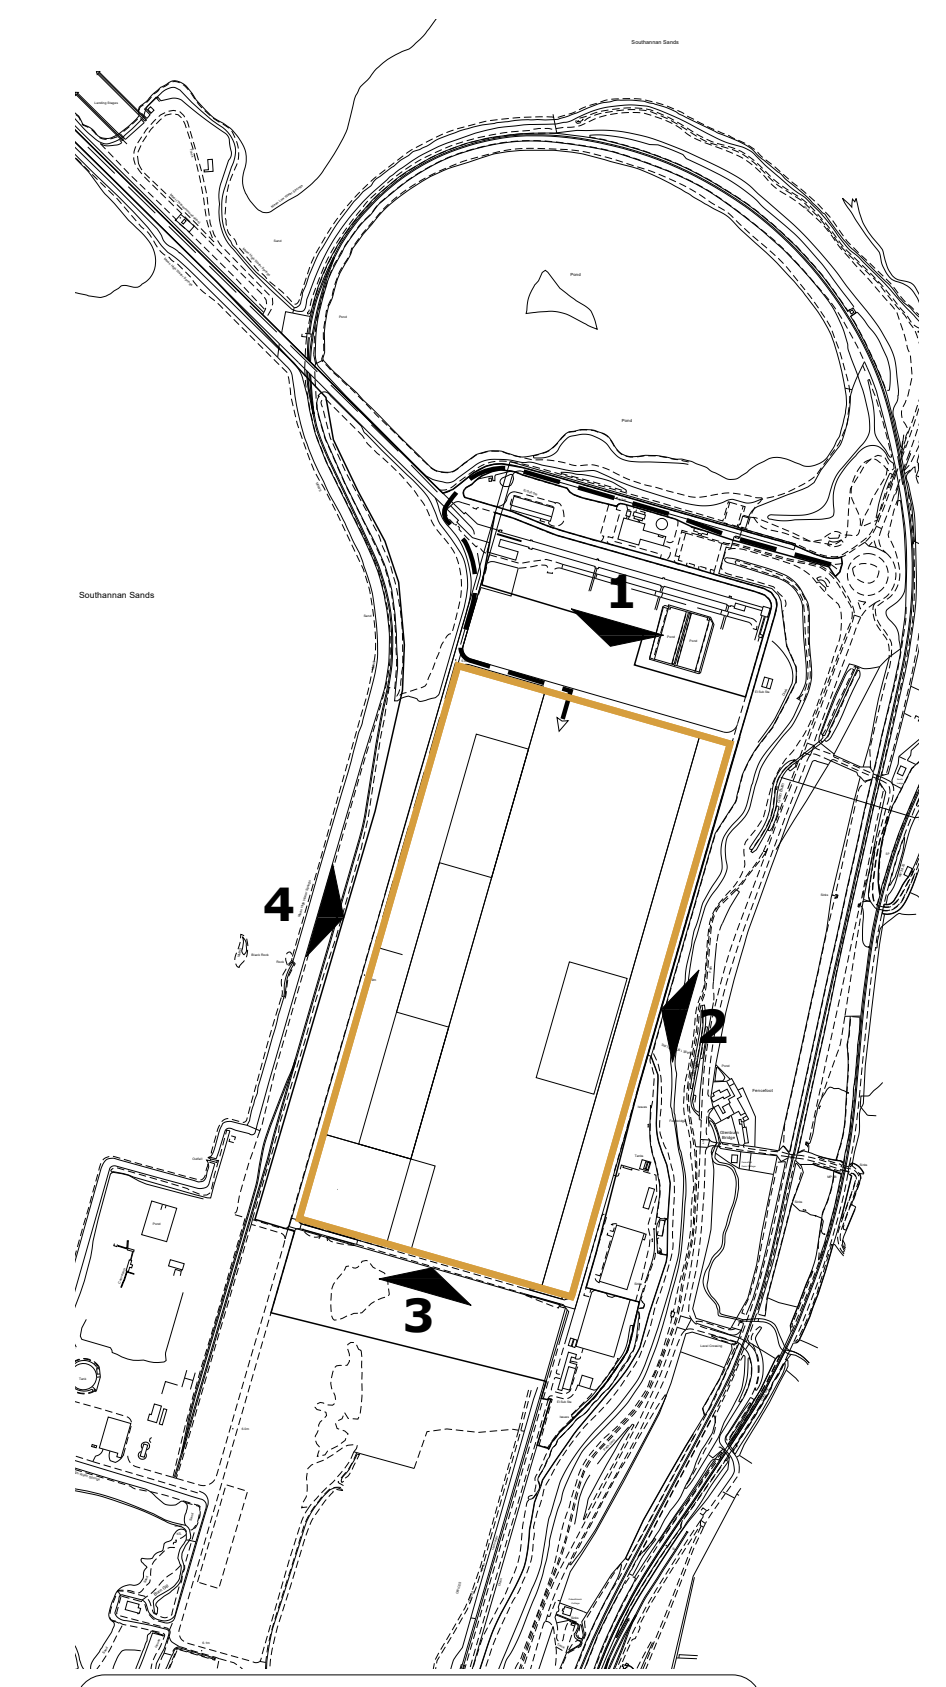

Key Plan

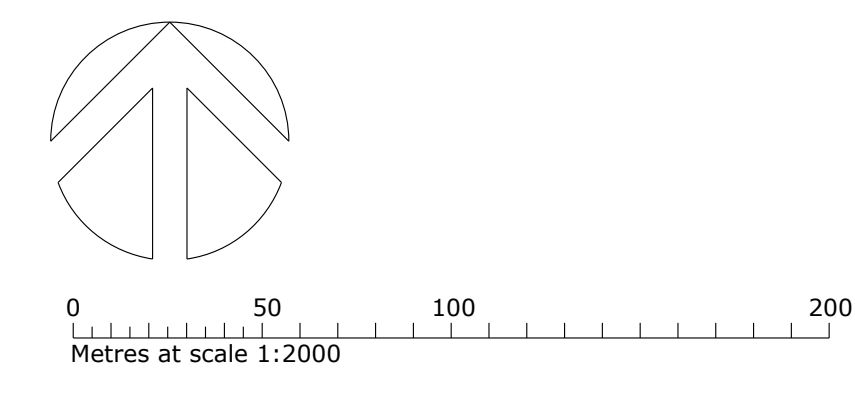

INDICATIVE ONLY

POI	First Issue	11.02.2022	AD	AWAS
Revision		Date	By	CHK
Client	XLCC			
Project	XLCC Hunterston			
Drawing Title	Indicative Site Sectional Elevations			
Subsidiary Status	S2 - Suitable for Information			
Job No	210685	Scale	1:2000	Rev
Drawing Number		Sheet	@ A0	POS
Project Code	XLHU-SGP-00-ZZ-DR-A-10005			