


V:\Jobs Directory\27000-27999\27530_Xlinks_Hunterston\Graphics\27530_Hunterston_CH_6_1v2.mxd

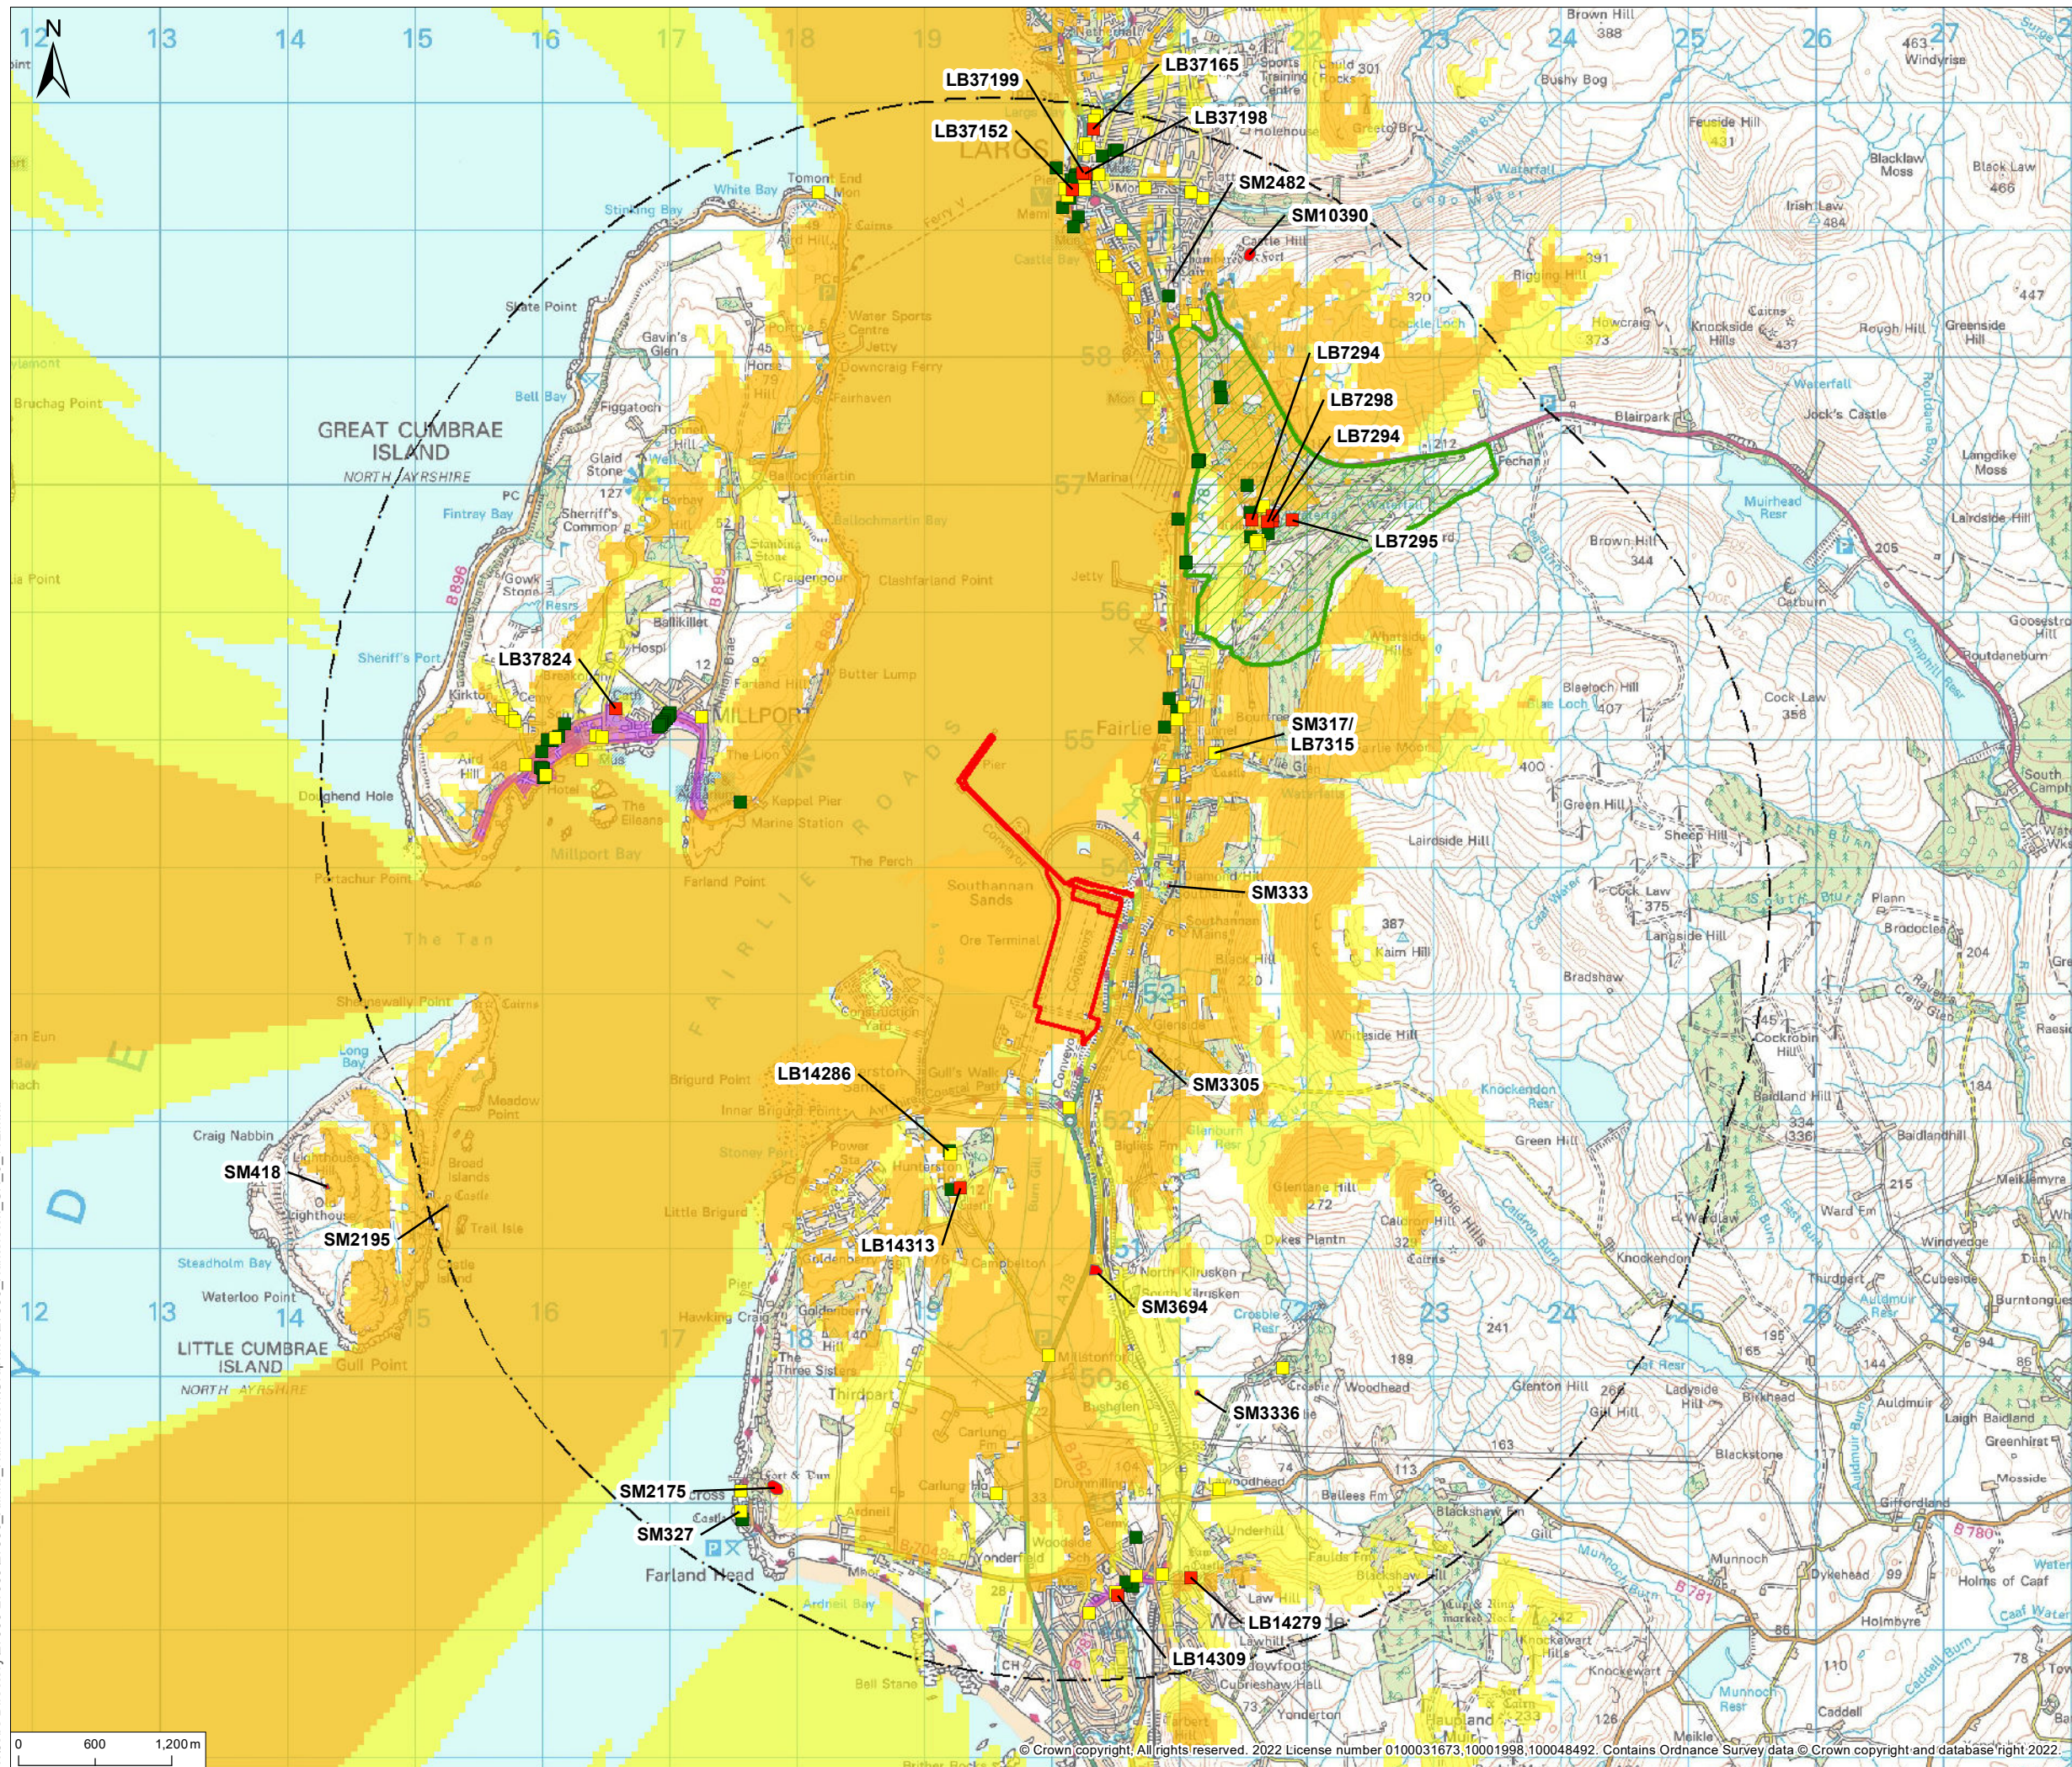

© 2022 RPS Group
 Notes
 1. This drawing has been prepared in accordance with the scope of RPS's appointment with its client and is subject to the terms and conditions of that appointment. RPS accepts no liability for any use of this document other than by its client and only for the purposes for which it was prepared and provided.
 2. If received electronically it is the recipients responsibility to print to correct scale. Only written dimensions should be used.

- Legend**
- Site Boundary
 - 5km Study Area
 - Scheduled Monument
 - Category A Listed Building
 - Category B Listed Building
 - Category C Listed Building
 - Millport Conservation Area
 - Kelburn Castle IGDL
 - Zone of Theoretical Visibility (Building)
 - Zone of Theoretical Visibility (Tower)

| Rev | Description | By | CB | Date |
|-----|-------------|----|----|------|
| | | | | |



20 Western Avenue, Milton Park, Abingdon, Oxfordshire, OX14 4SH
 T: +44(0)1235 821 888 E: rps@rpsgroup.com

Client XLCC Ltd
Project XLCC Cable Factory, Hunterston
Title Designated Heritage Assets and the ZTV

Status DRAFT
Project Number NP12180
Figure Number 6.1

Drawn By RJC
Scale @ A3 1:50,000

PM/Checked By MF
Date Created JAN 2022

Rev -

rpsgroup.com